


1. RECTIFIER BRIDGES ARE 25 AMP AND 200 VOLT PIV.
2. MOV 1 IS A V130LA10A FOR 120 VAC LINE AND A V250LA20A FOR 240 VAC LINE.
3. MOV 2 IS A V82ZA12.

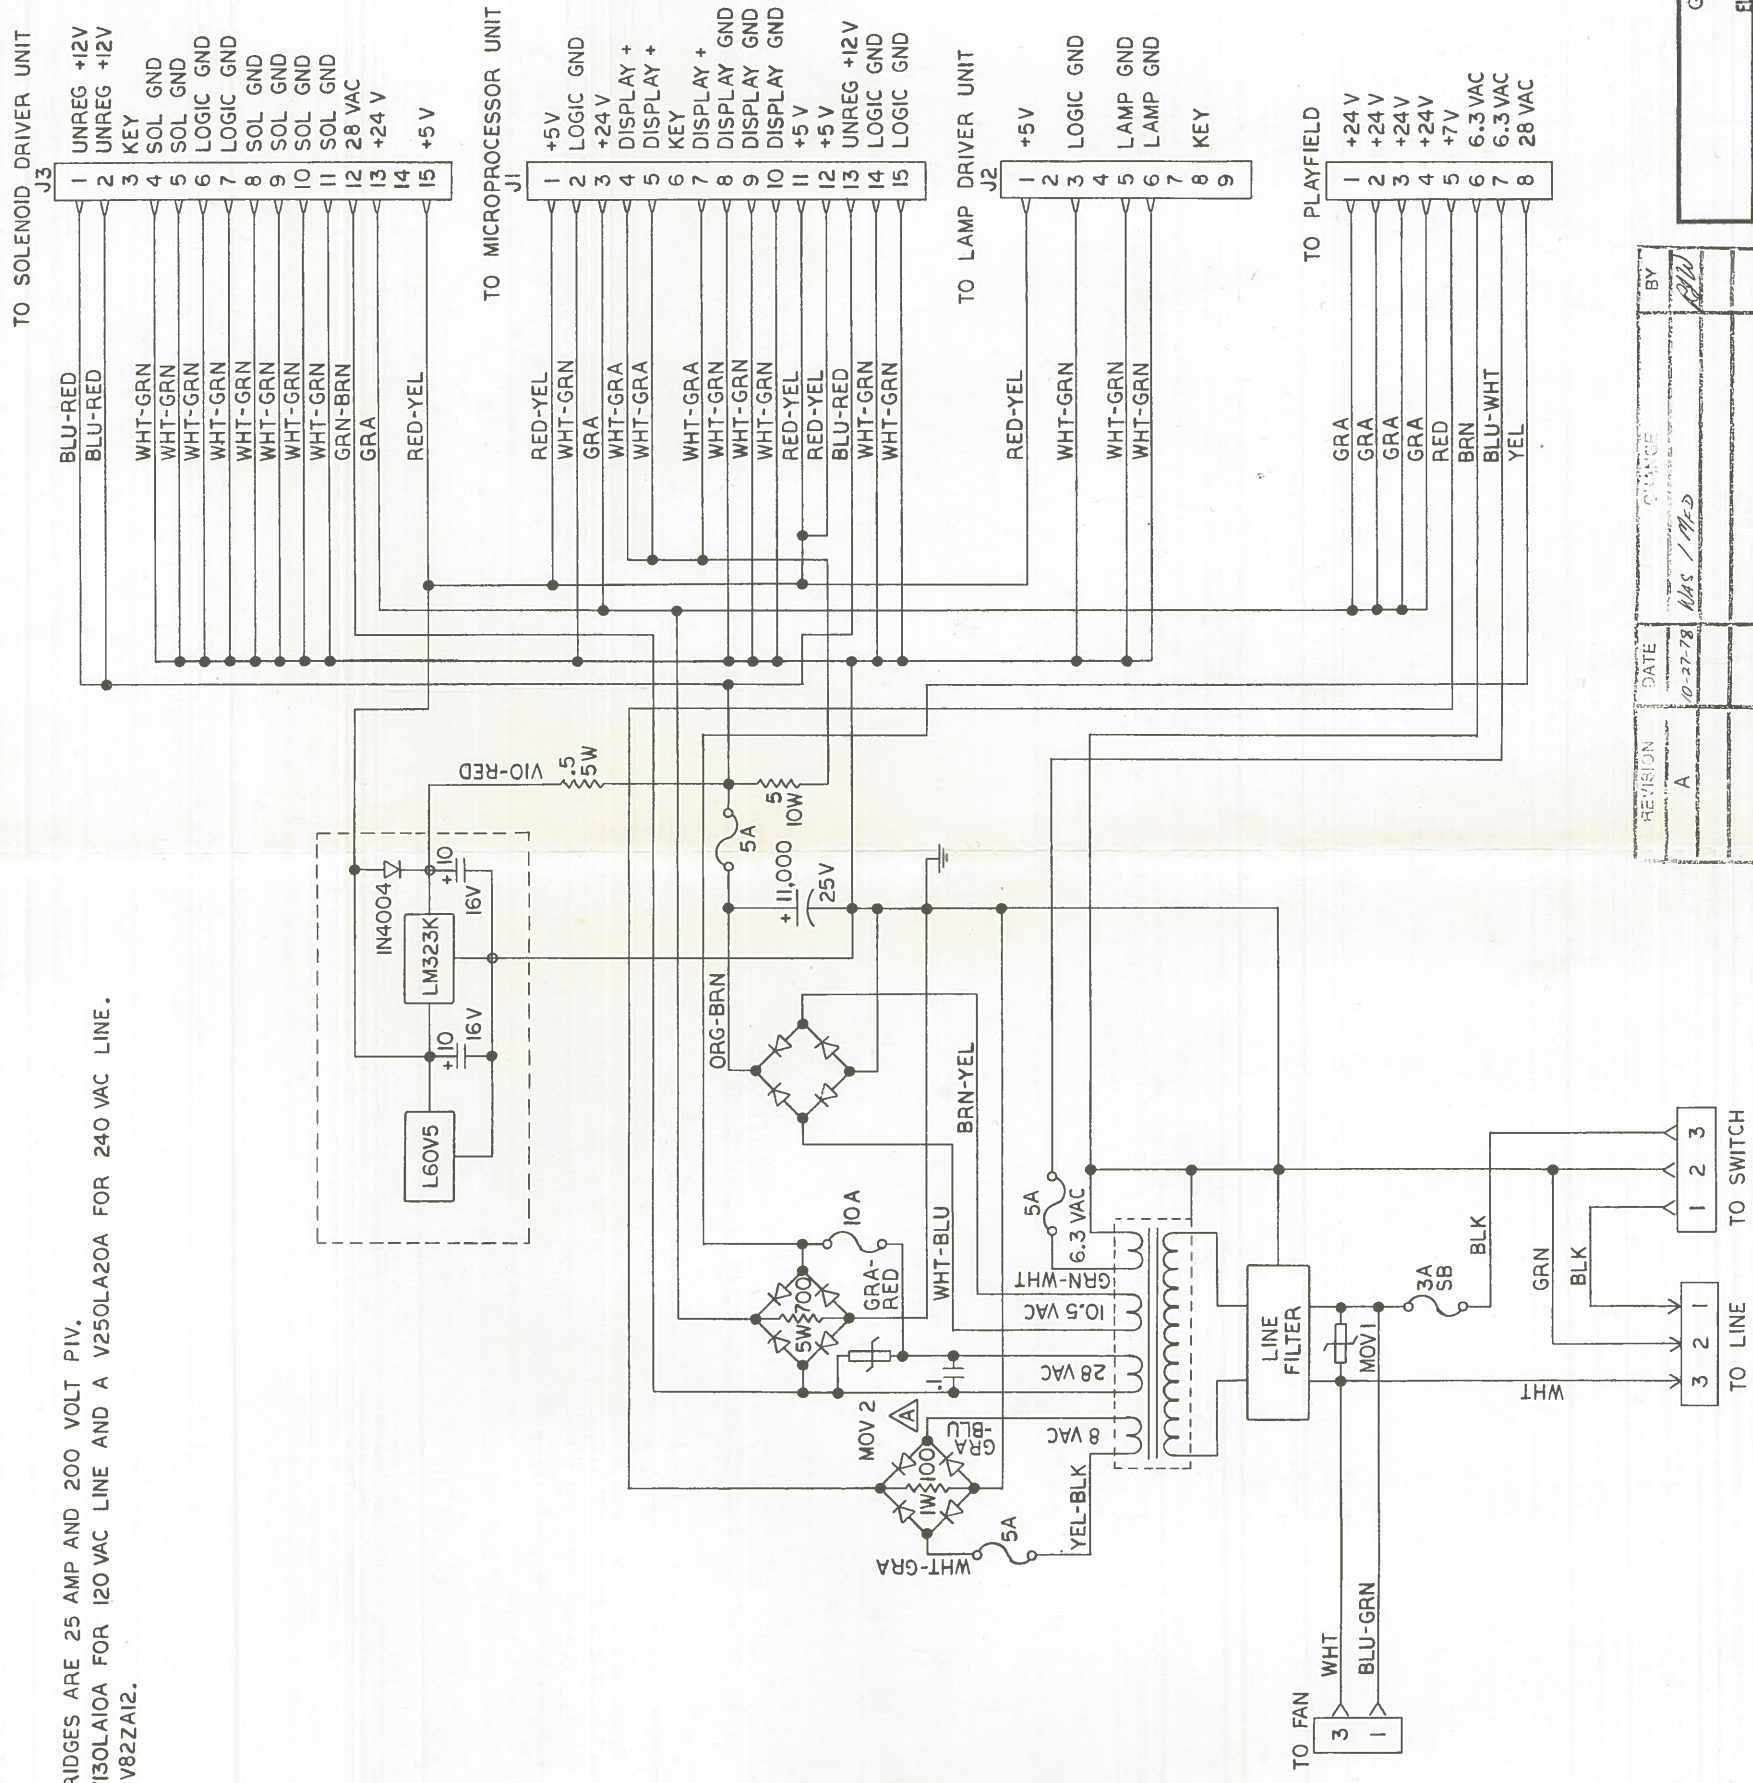

| REVISION | DATE | BY |
|----------|----------|-----------|
| A | 10-27-78 | NAS / MFD |
| | | |
| | | |
| | | |
| | | |
| | | |
| | | |
| | | |
| | | |

SCALE:
 DATE: 5-24-78
 APPROVED BY:
 DRAWN BY:
 REVISION:
 GAME PLAN INCORPORATED
 140 LIVELY BOULEVARD
 ELK GROVE VILLAGE, IL 60007
 DRAWING NUMBER: 02-70005C
 POWER SUPPLY SCHEMATIC